


西区地下室局部调整前

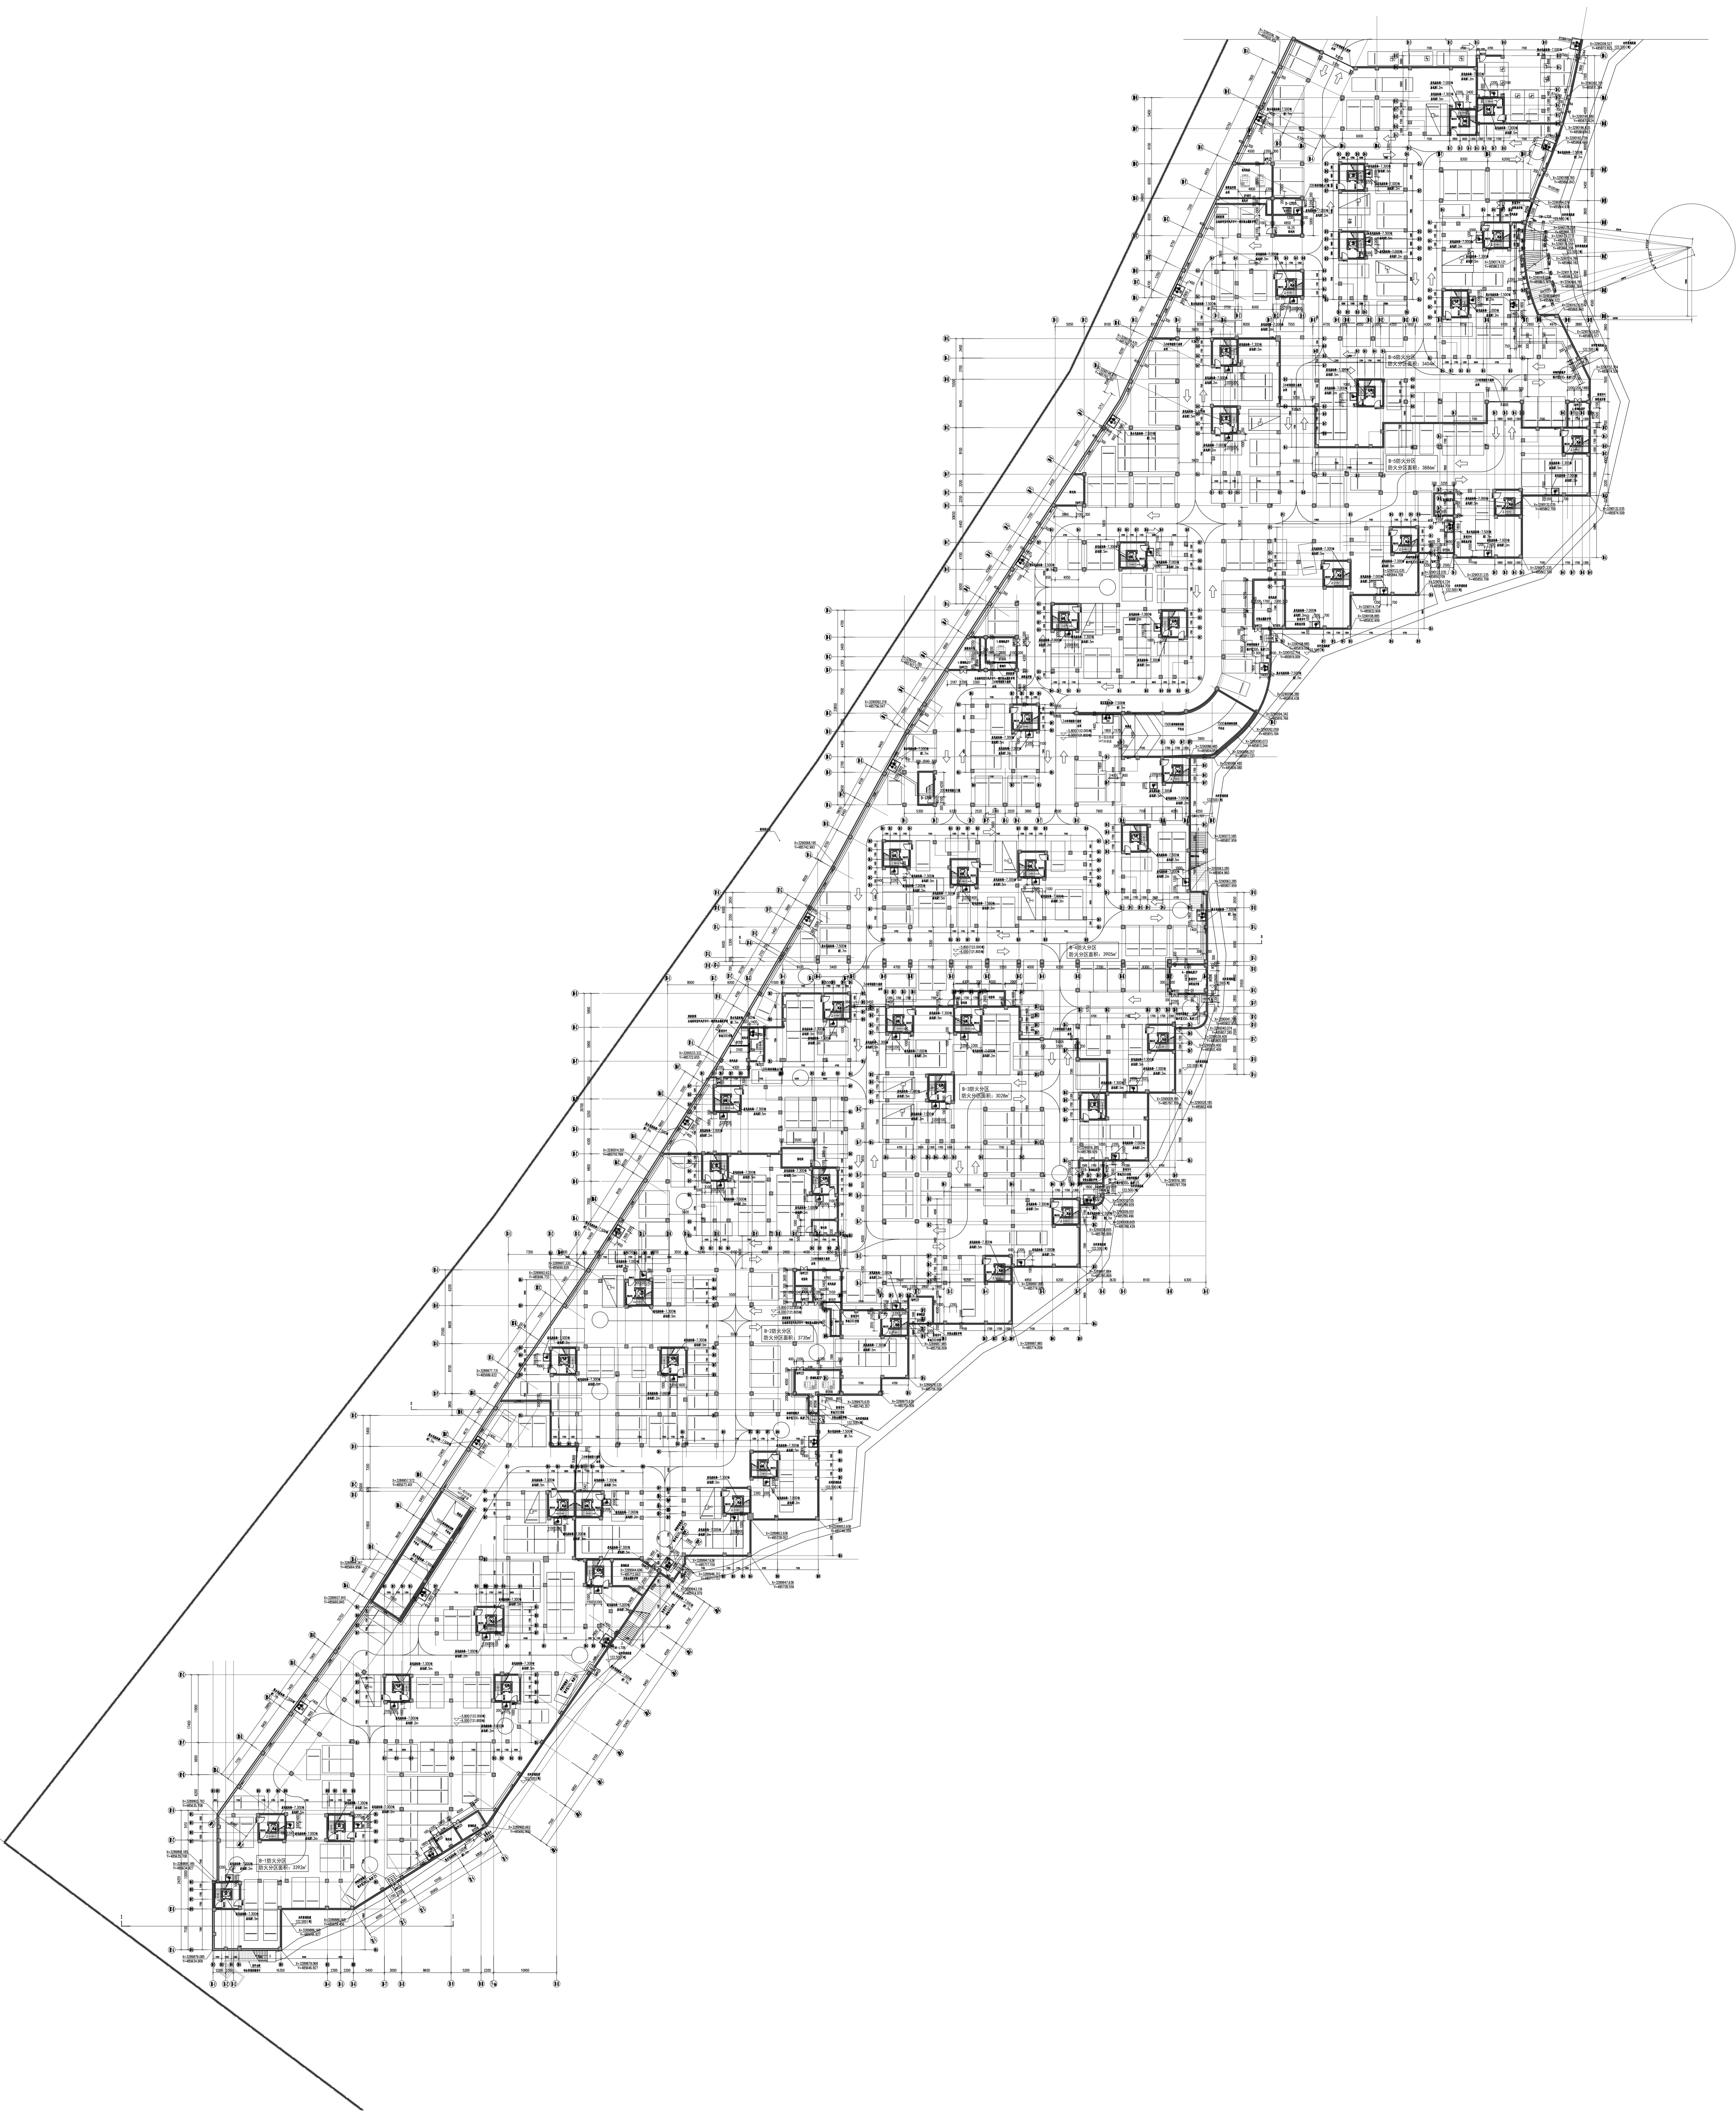

V=1288997.845
T=485598.707